


Rafter Diagonal Bracing for Mono-Pitch Trusses

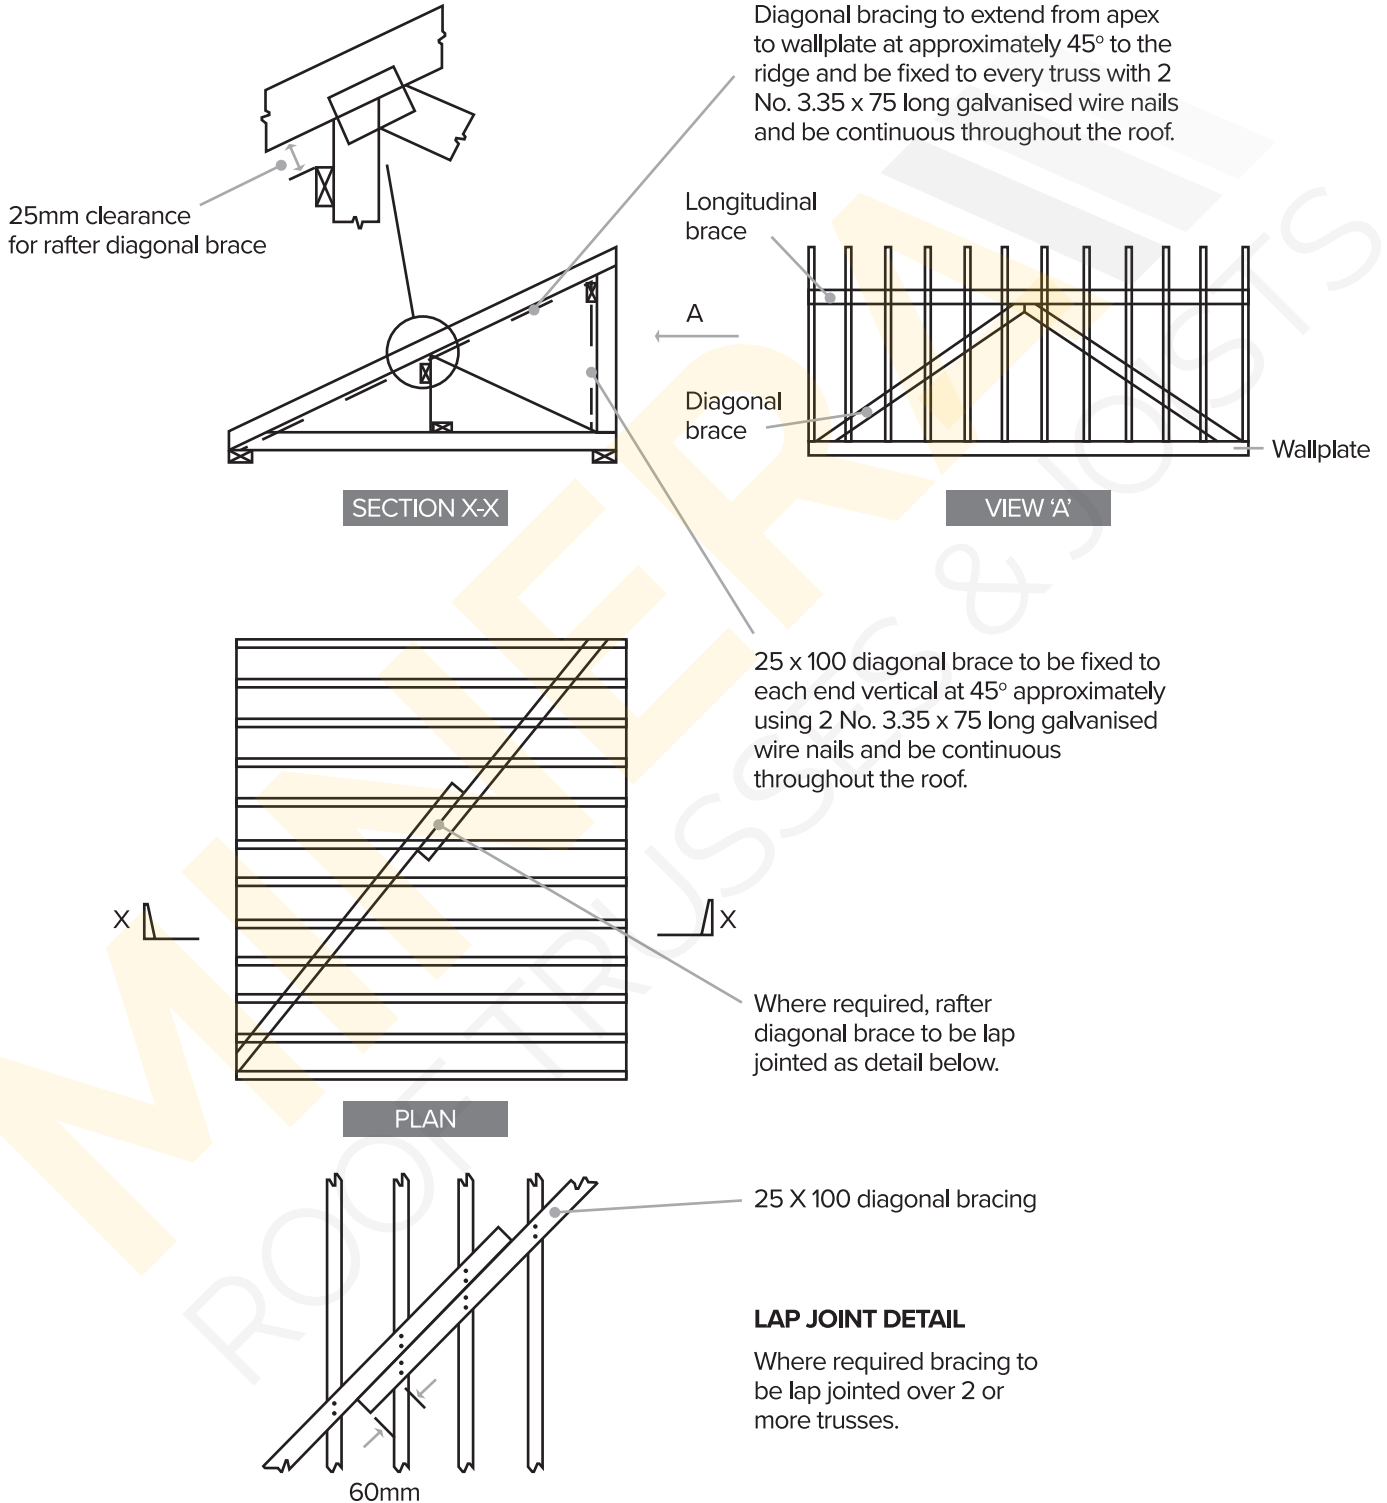

Follow Us

