


## Rafter Diagonal Bracing for Extended Top Chord Trusses

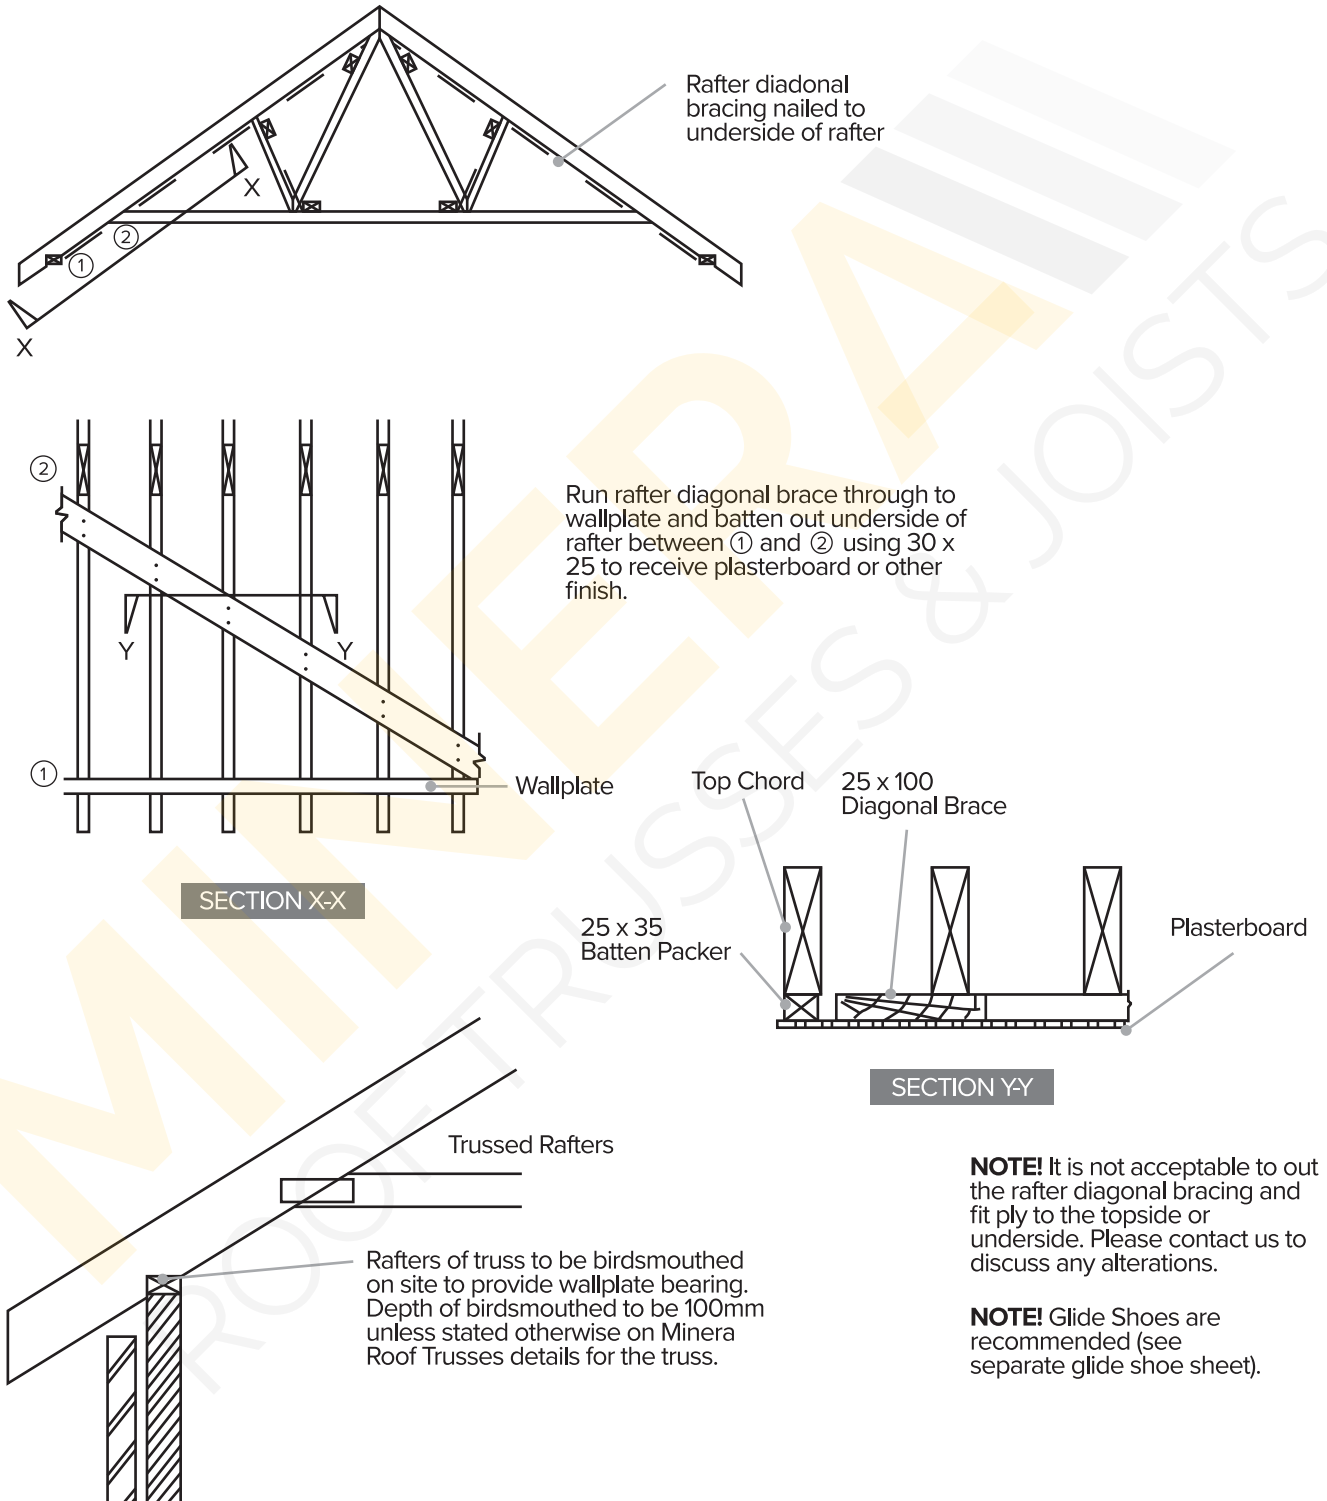

**NOTE!** It is not acceptable to out the rafter diagonal bracing and fit ply to the topside or underside. Please contact us to discuss any alterations.

**NOTE!** Glide Shoes are recommended (see separate glide shoe sheet).

Follow Us

